


KENMORE AV.

SHERIDAN RD.

ARDMORE AV - SHERIDAN + KENMORE
 PROPOSED BIKE LANE + ROUTE PAVEMENT MARKINGS
 CDOT BUREAU + TRAFFIC BICYCLE PROGRAM 1-10

8/21/2001

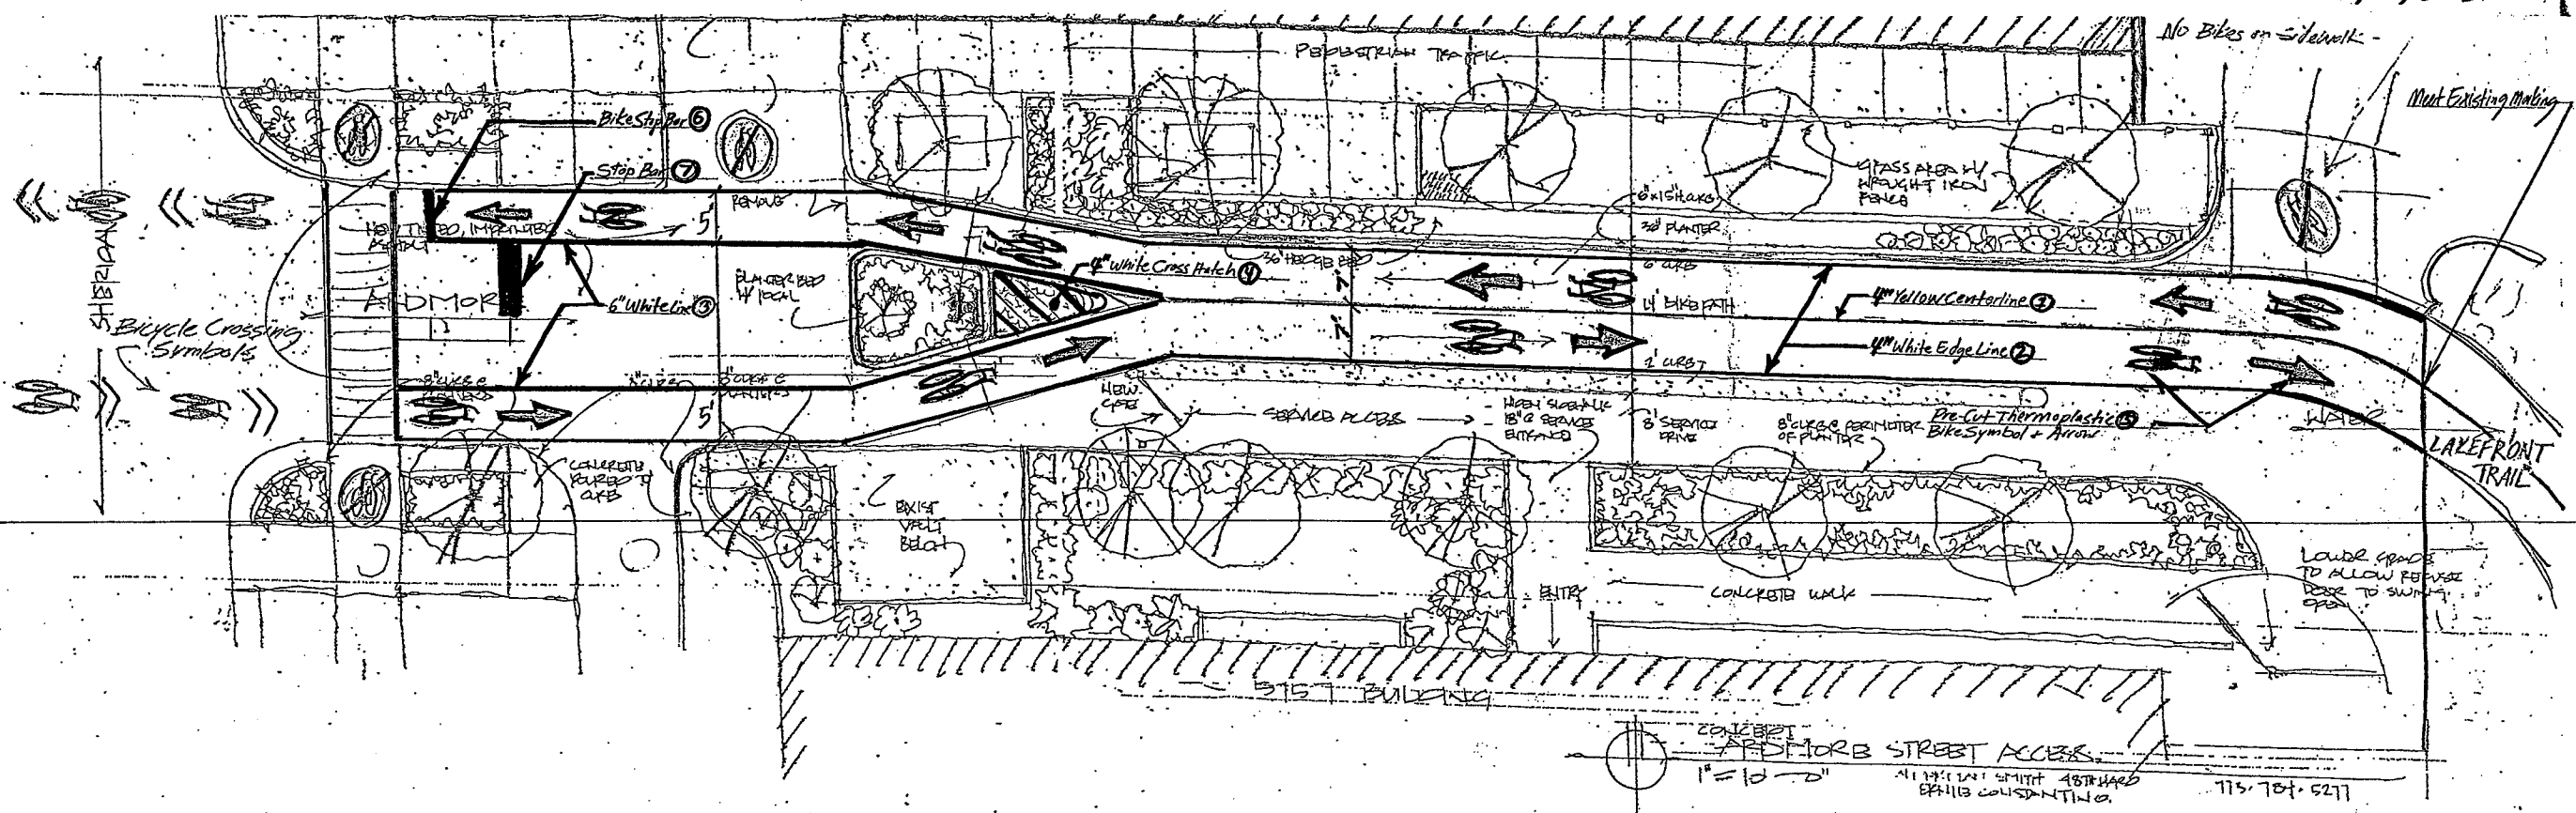

LAKEFRONT/ARDMORE BIKEWAY PAVEMENT MARKING PROPOSAL
 CDOT BUREAU PROGRAM 8/14/2001