

SOLID GREEN PREFORMED THERMOPLASTIC - 372 SQ. FT.






DRAWN	D.B.G.			
CHECKED				
DATE	4.25.07	DATE	BY	DESCRIPTION
REVISIONS				

**CITY OF CHICAGO**  
 DEPARTMENT OF TRANSPORTATION  
 DIVISION OF PROJECT DEVELOPMENT  
 BICYCLE PROGRAM

CMAQ SERIES V(2)  
 BIKEWAYS INSTALLATION  
 AT VARIOUS LOCATIONS  
 PAVEMENT MARKING  
 INSTALLATION PLAN

COLORED BIKE LANE  
 INSTALLATION AT VARIOUS LOCATIONS  
 SCALE: 1" = 40'  
 DWG. 1 OF 3

SHEET NO.

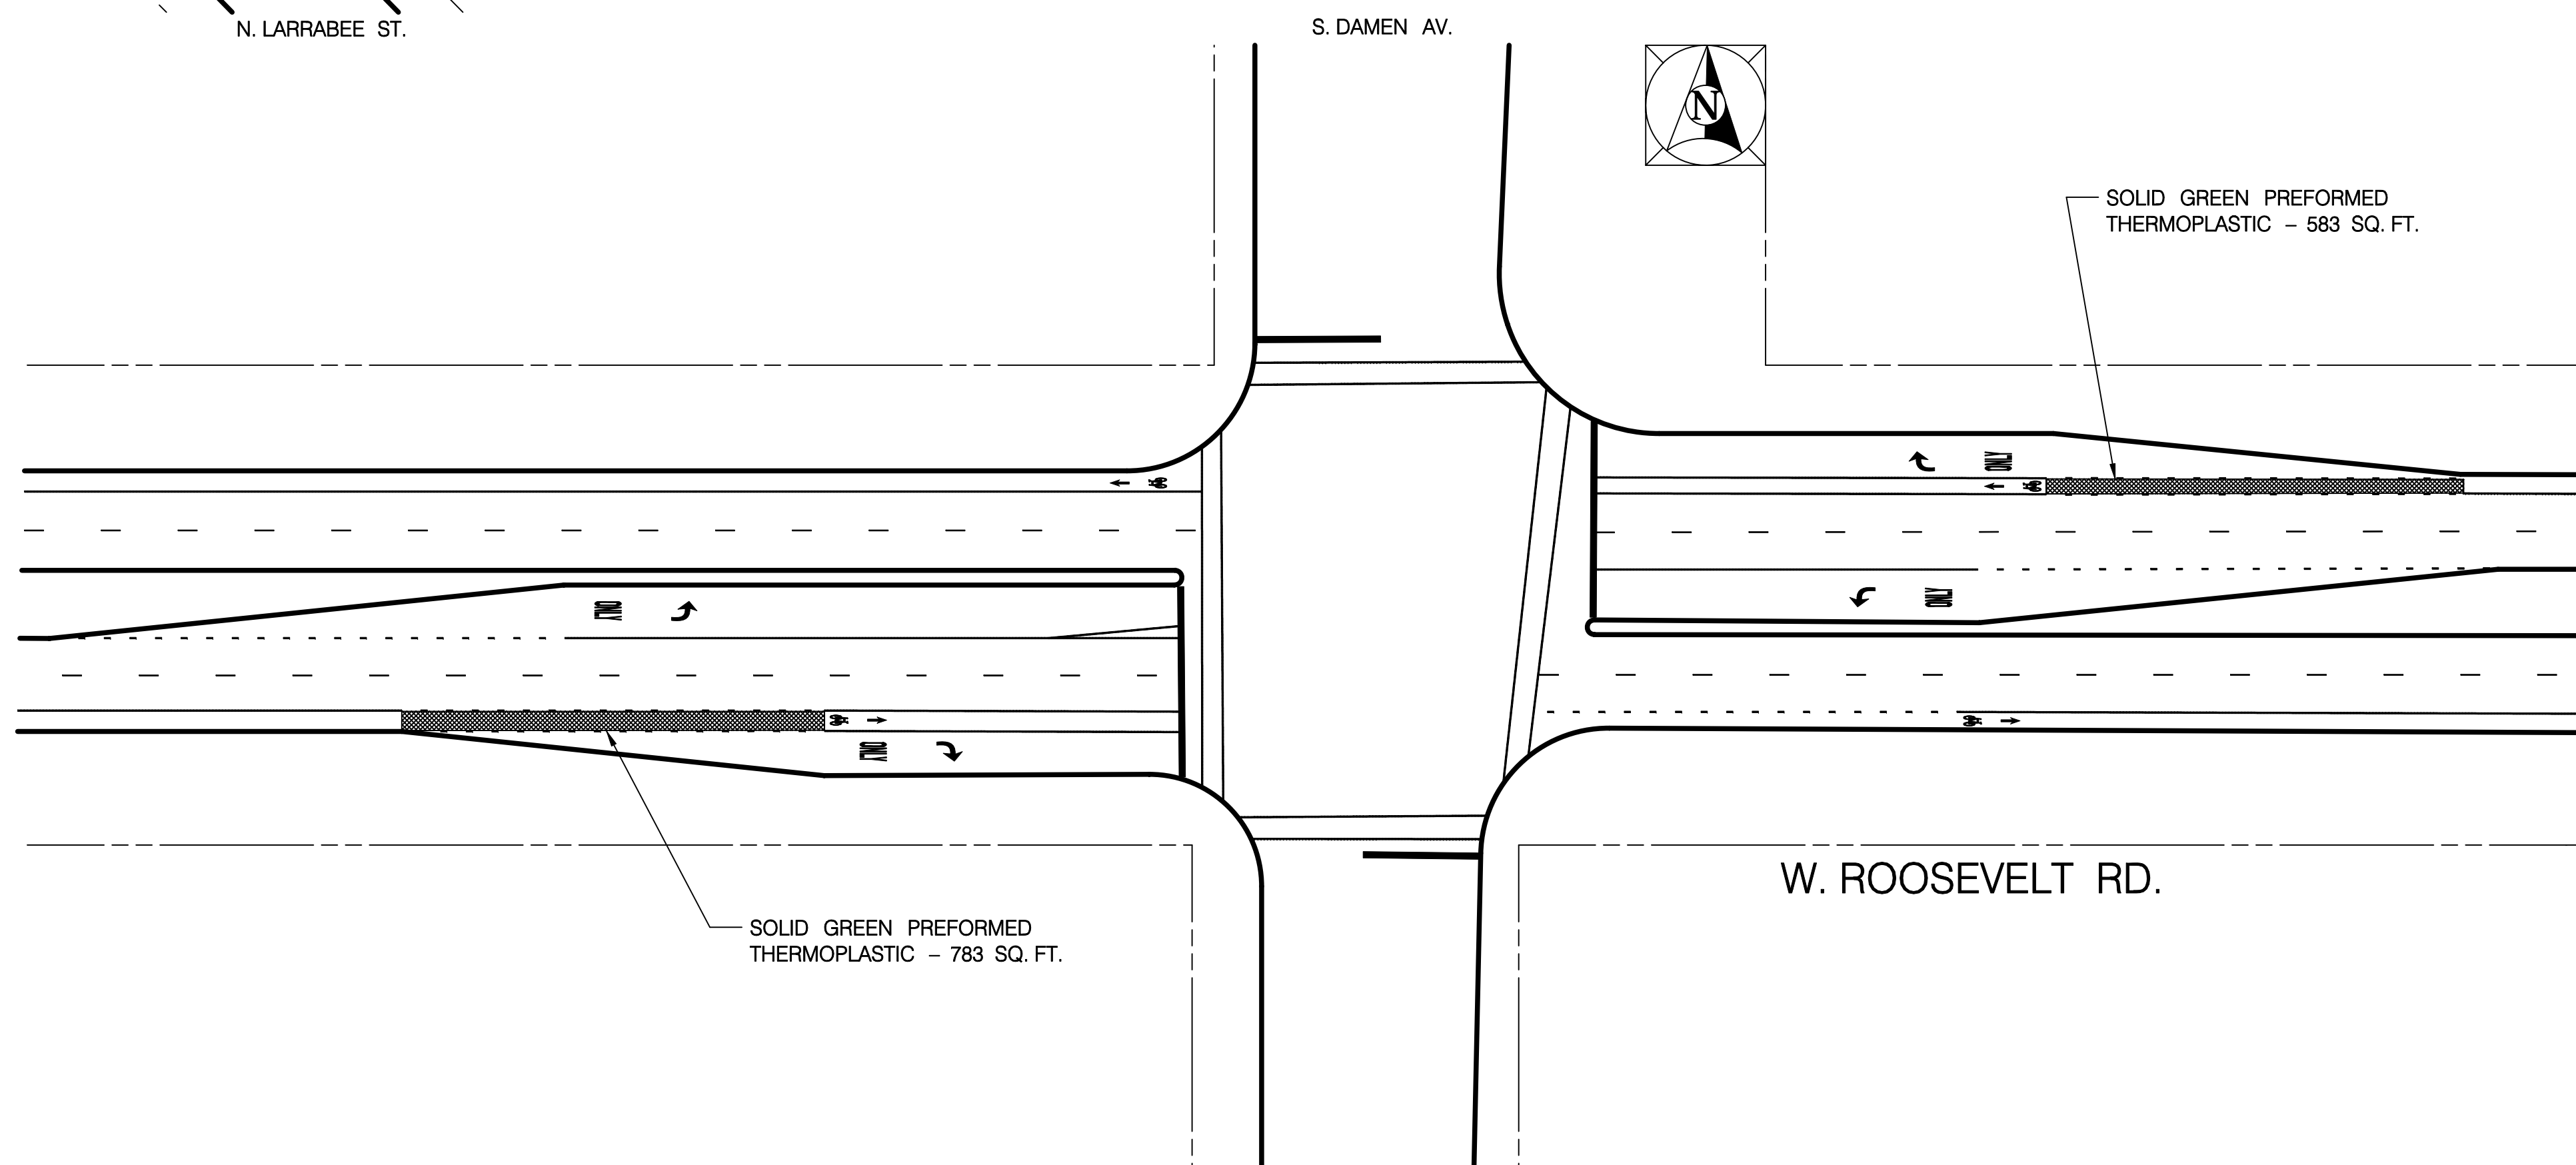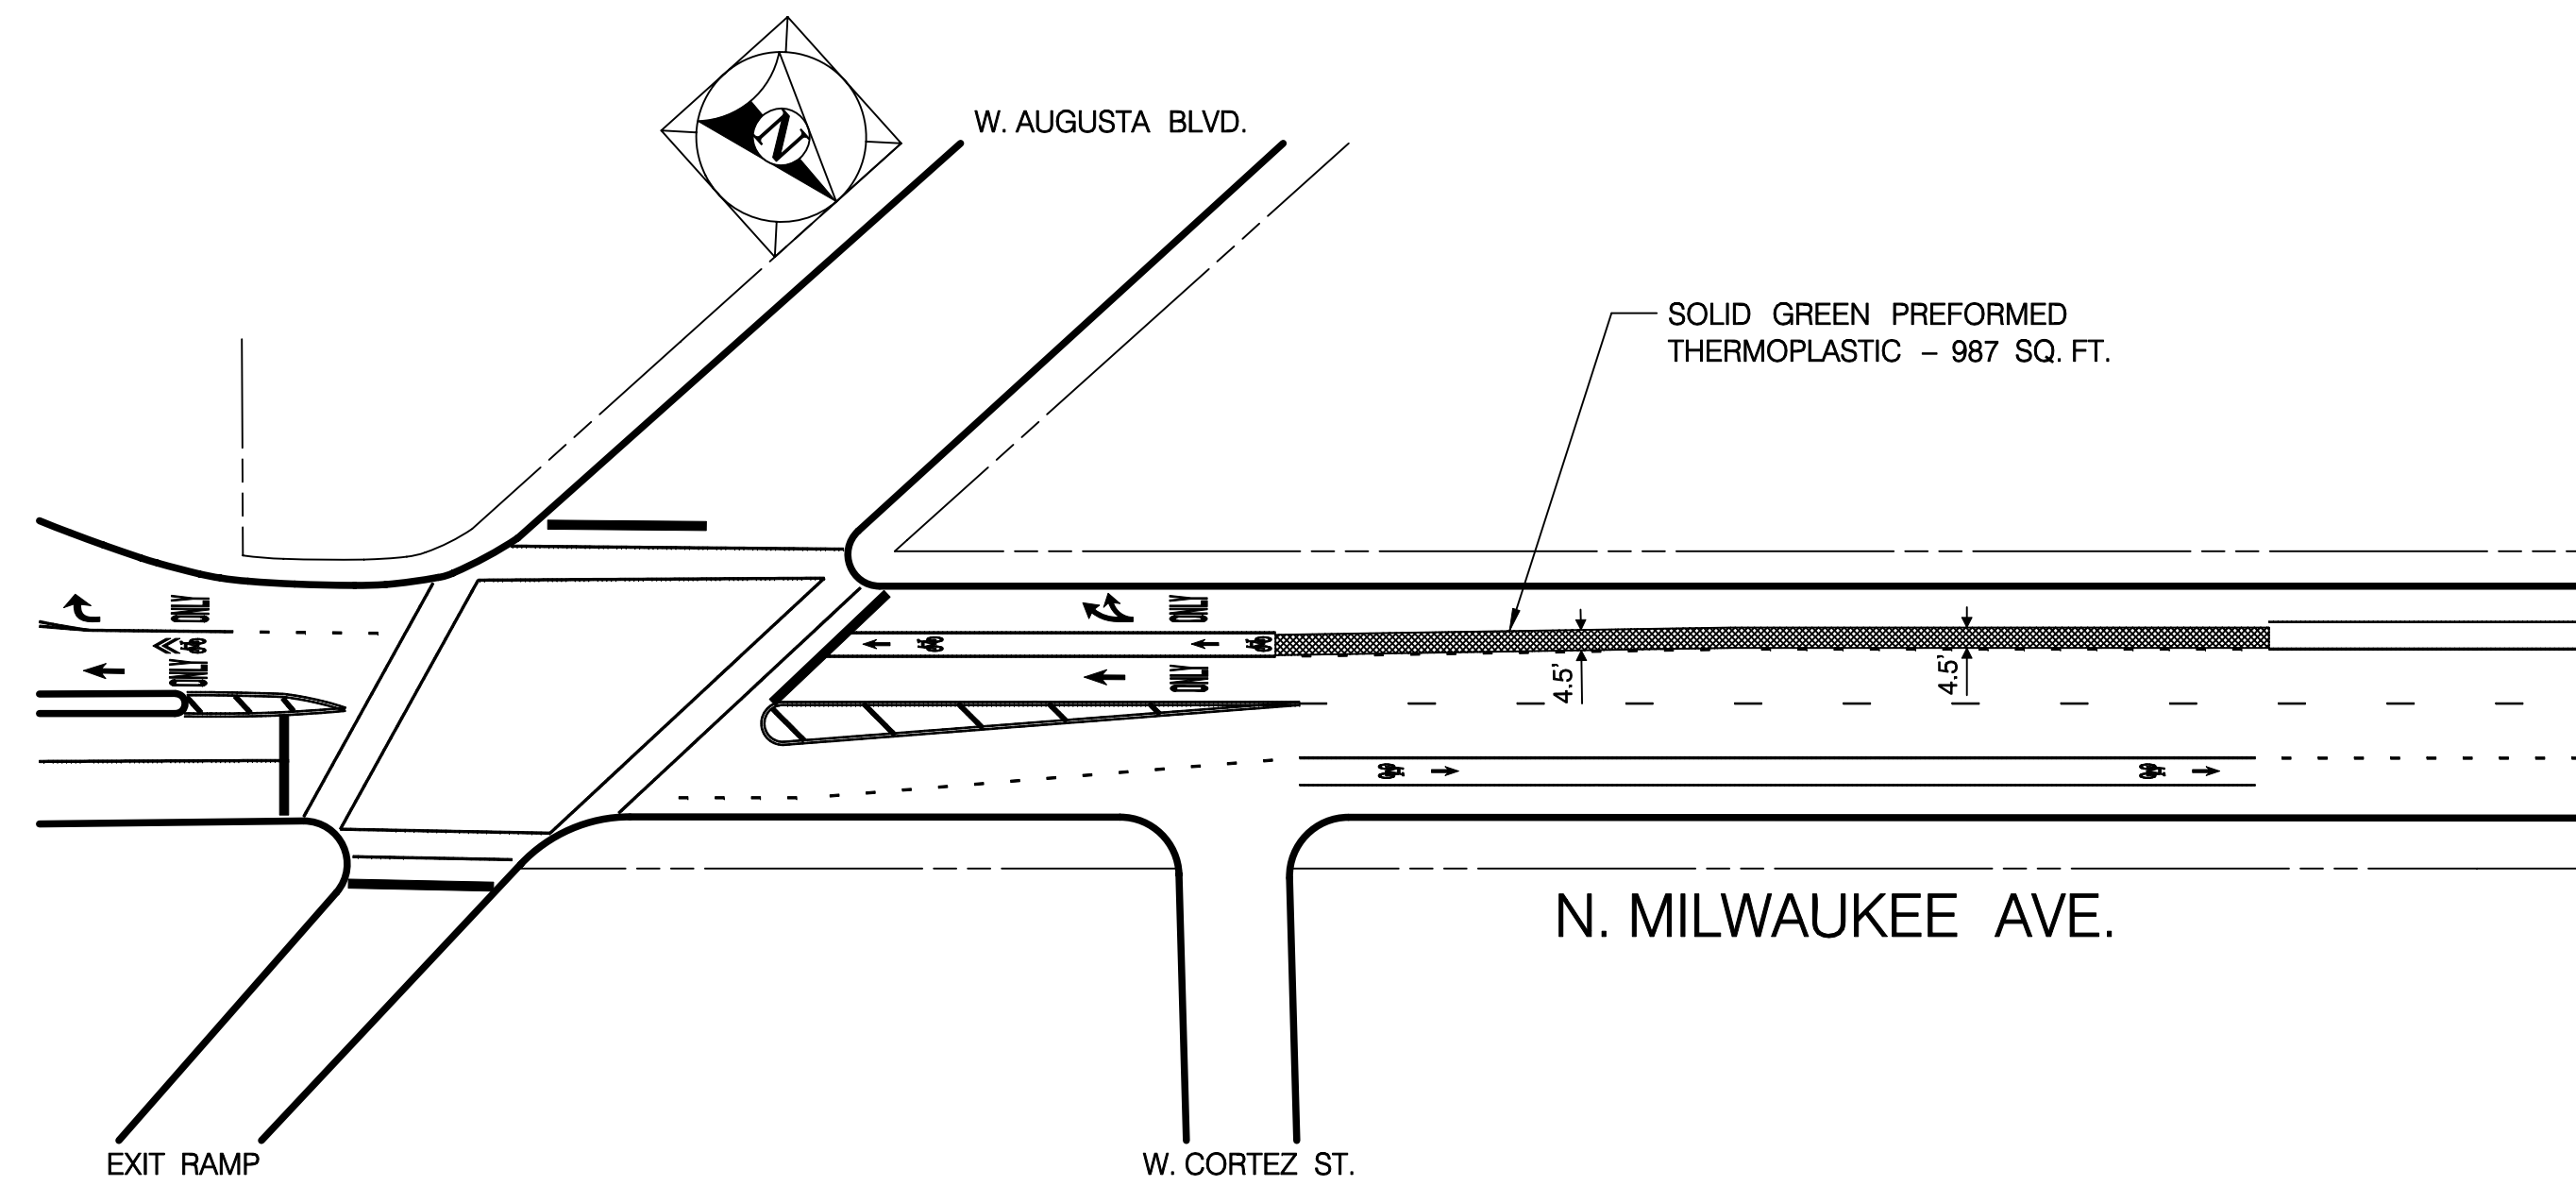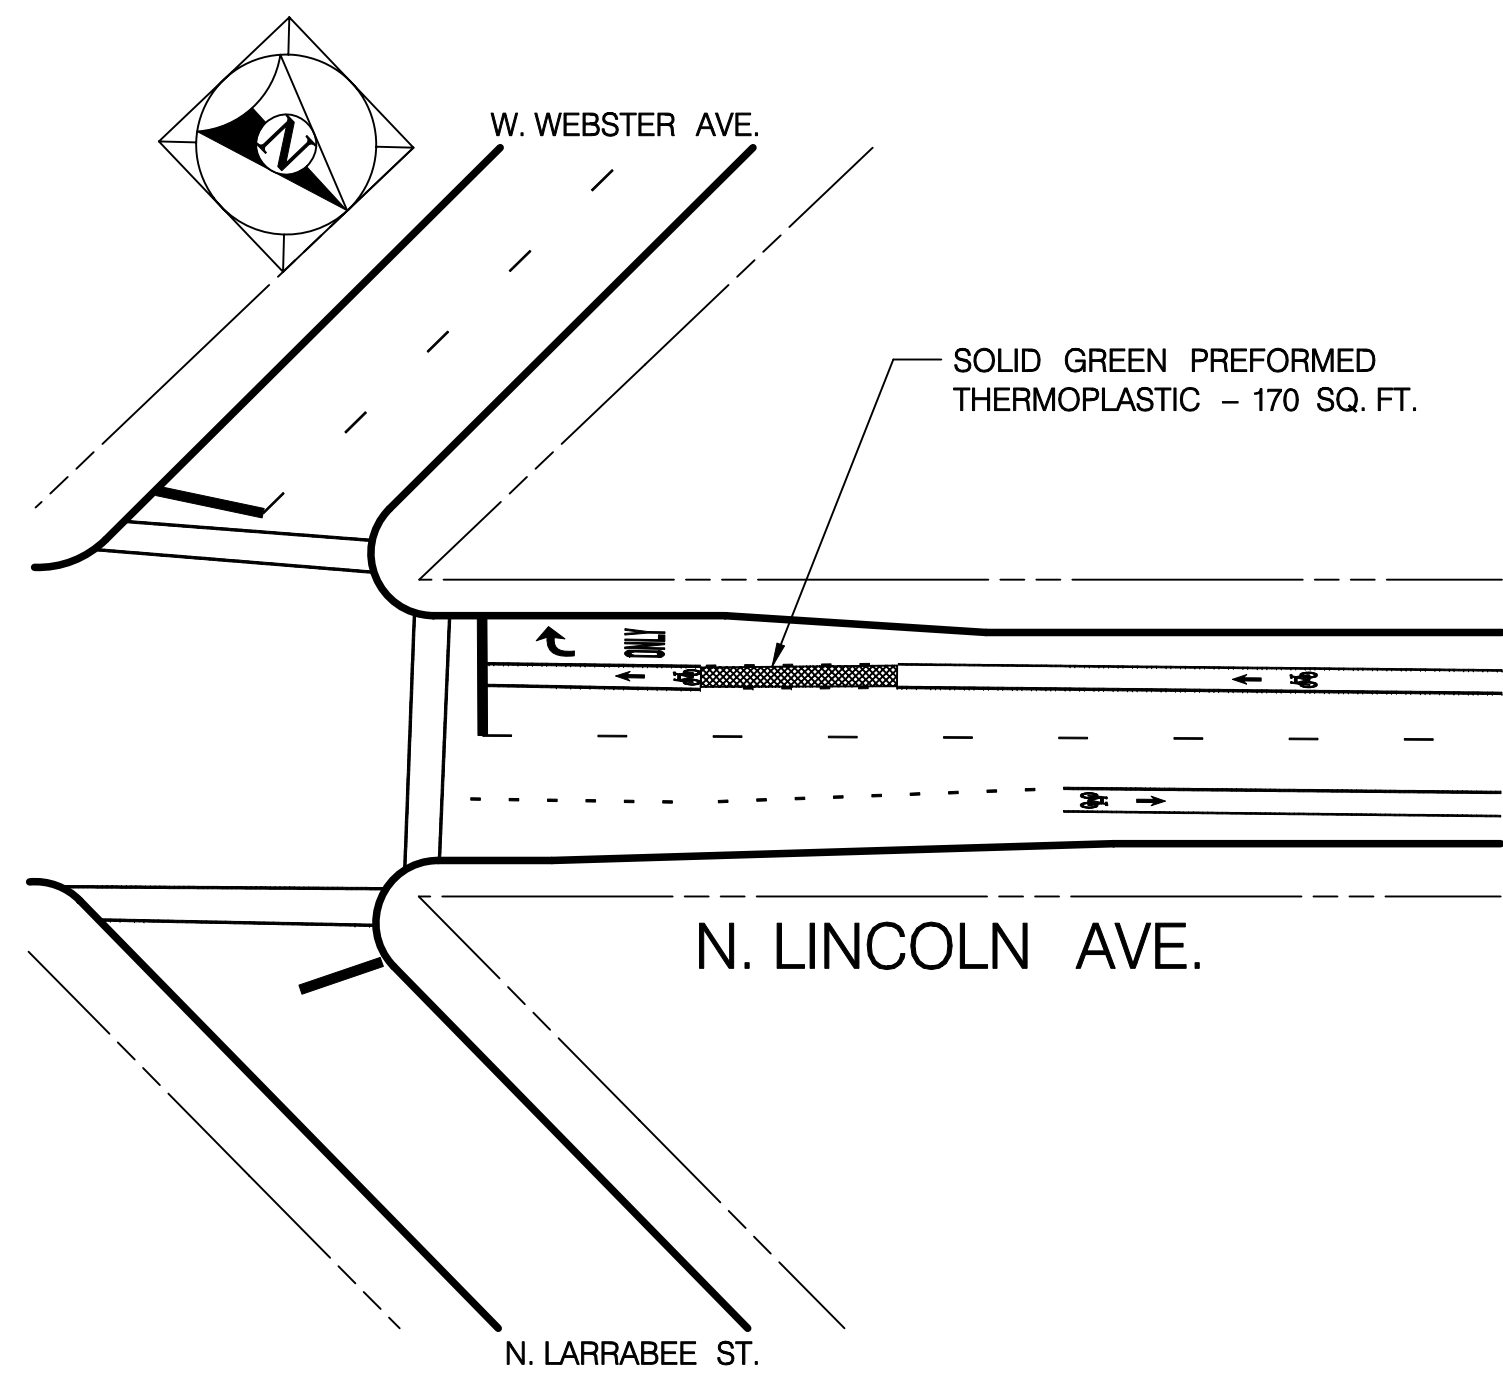

DRAWN	D.B.G.			
CHECKED				
DATE	4.25.07	DATE	BY	DESCRIPTION
REVISIONS				

CITY OF CHICAGO

DEPARTMENT OF TRANSPORTATION  
DIVISION OF PROJECT DEVELOPMENT  
BICYCLE PROGRAM

CMAQ SERIES V(2)  
BIKEWAYS INSTALLATION  
AT VARIOUS LOCATIONS


PAVEMENT MARKING  
INSTALLATION PLAN

COLORED BIKE LANE  
INSTALLATION AT VARIOUS LOCATIONS




SCALE: 1" = 40'

DWG. 2 OF 3

SHEET NO.

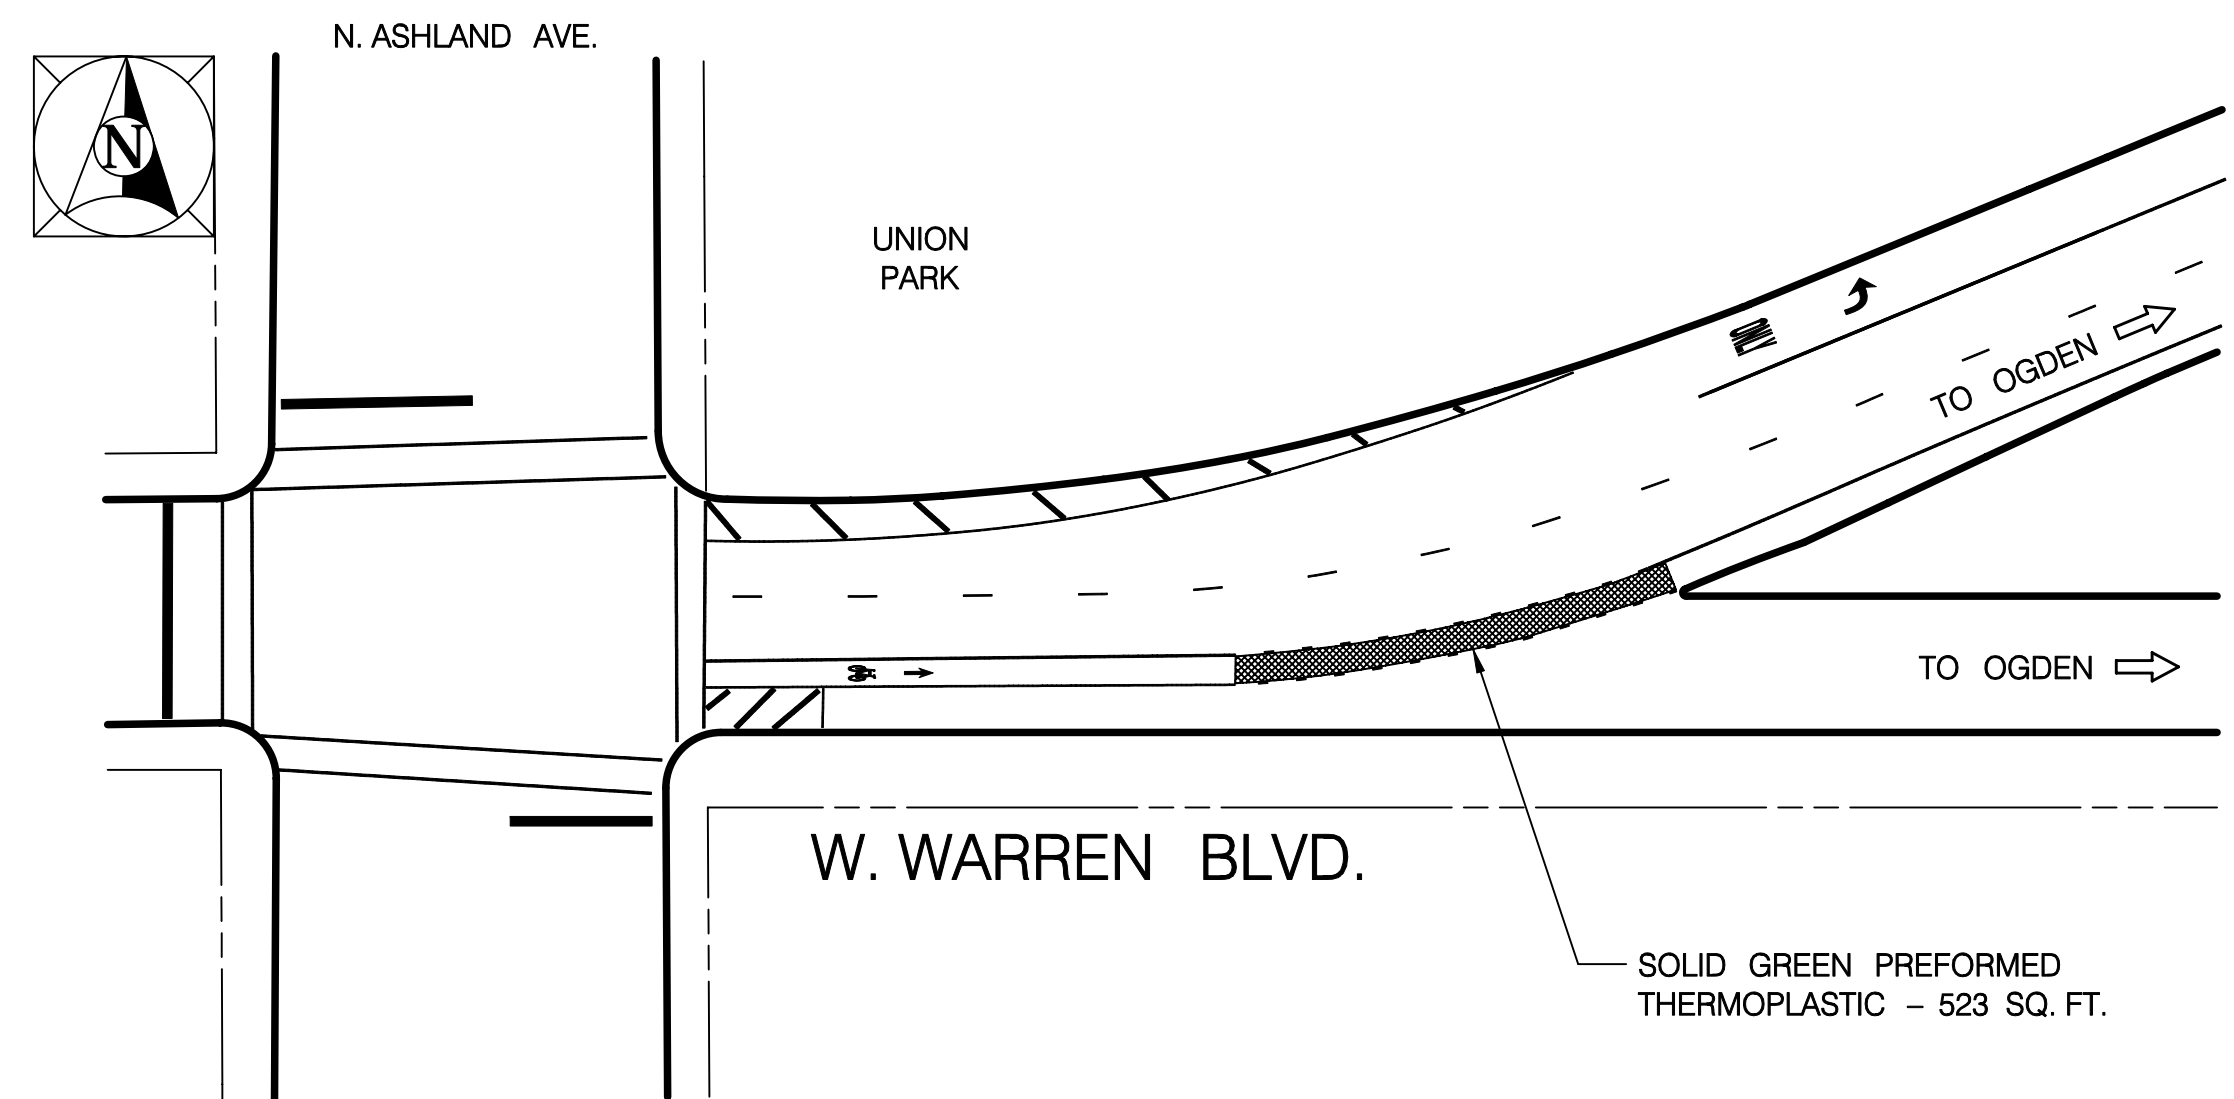

### COLORED BIKE LANE INSTALLATION DETAILS

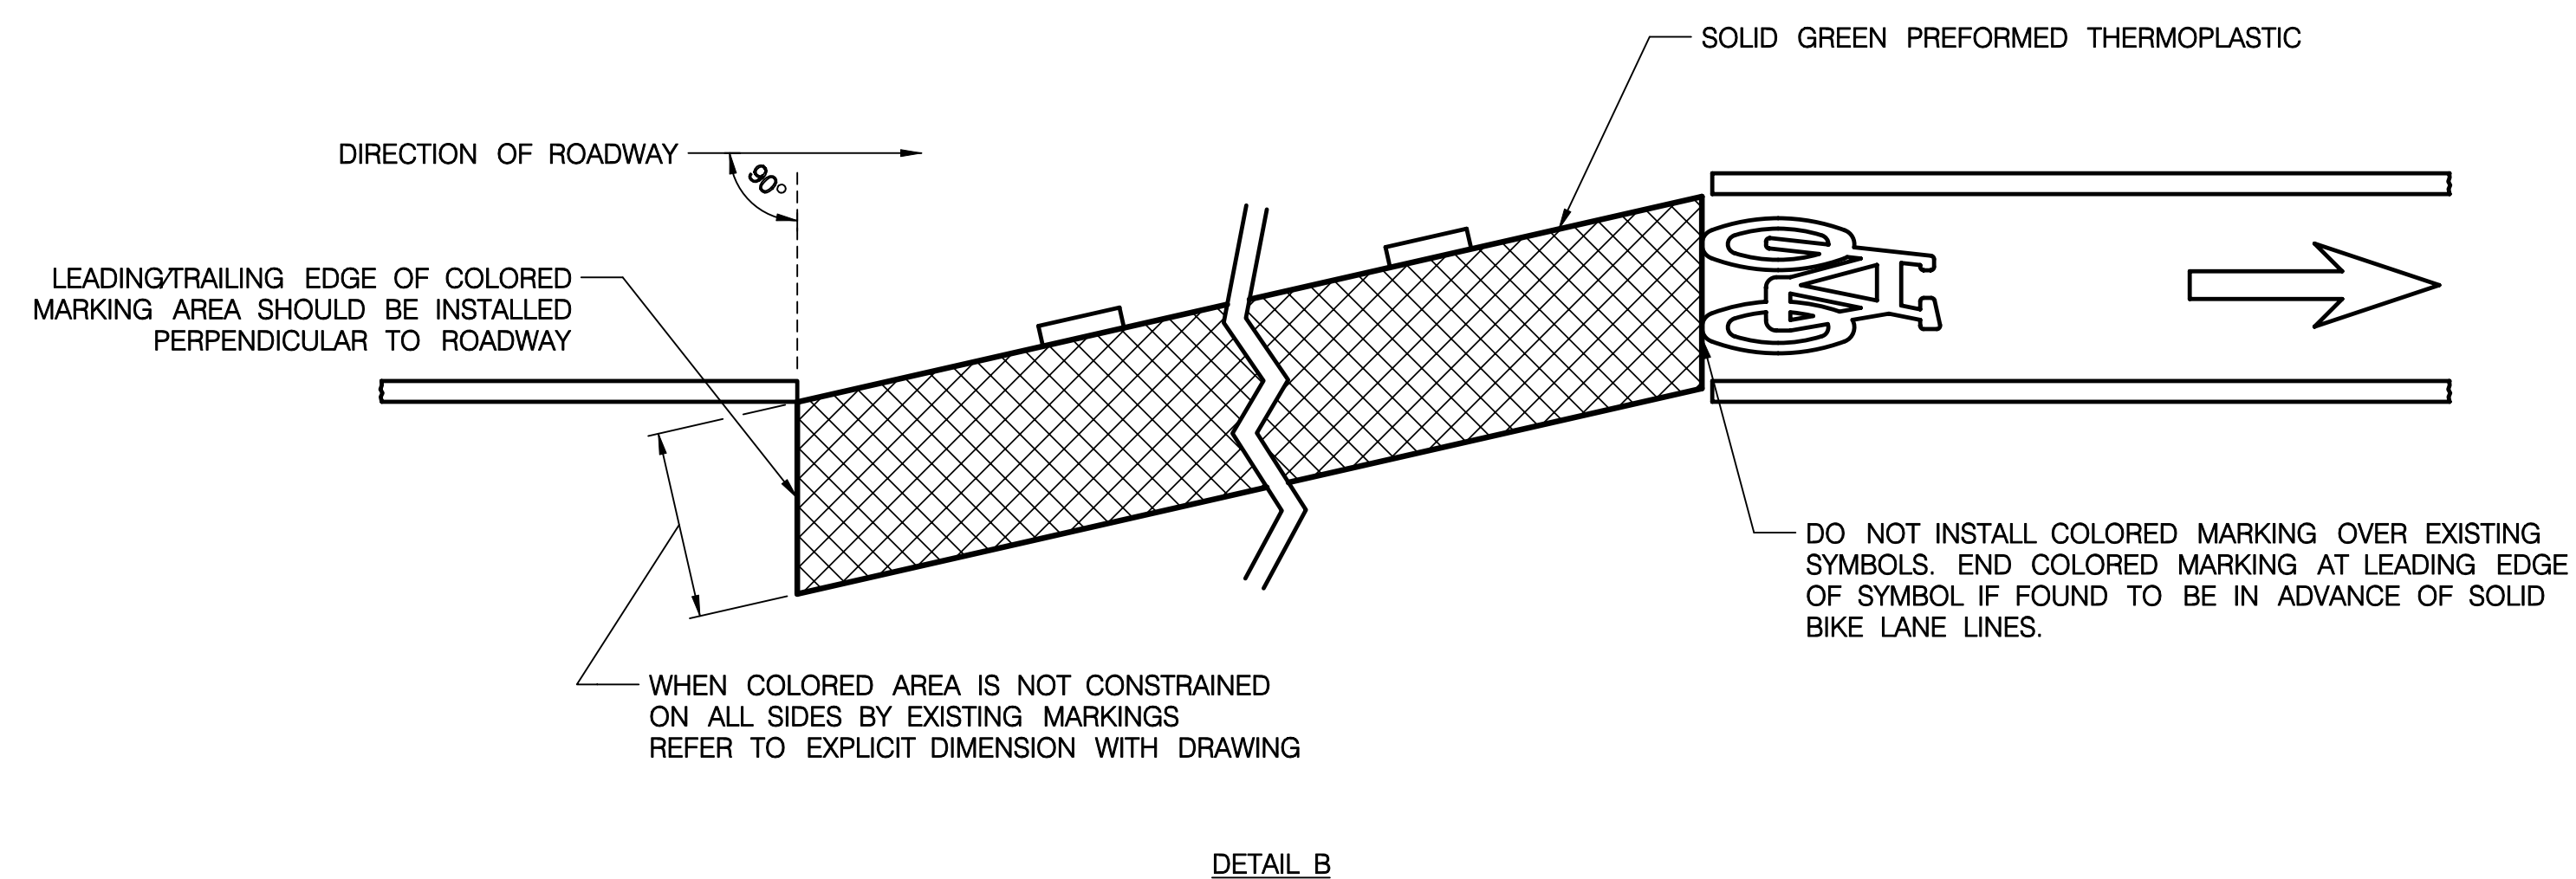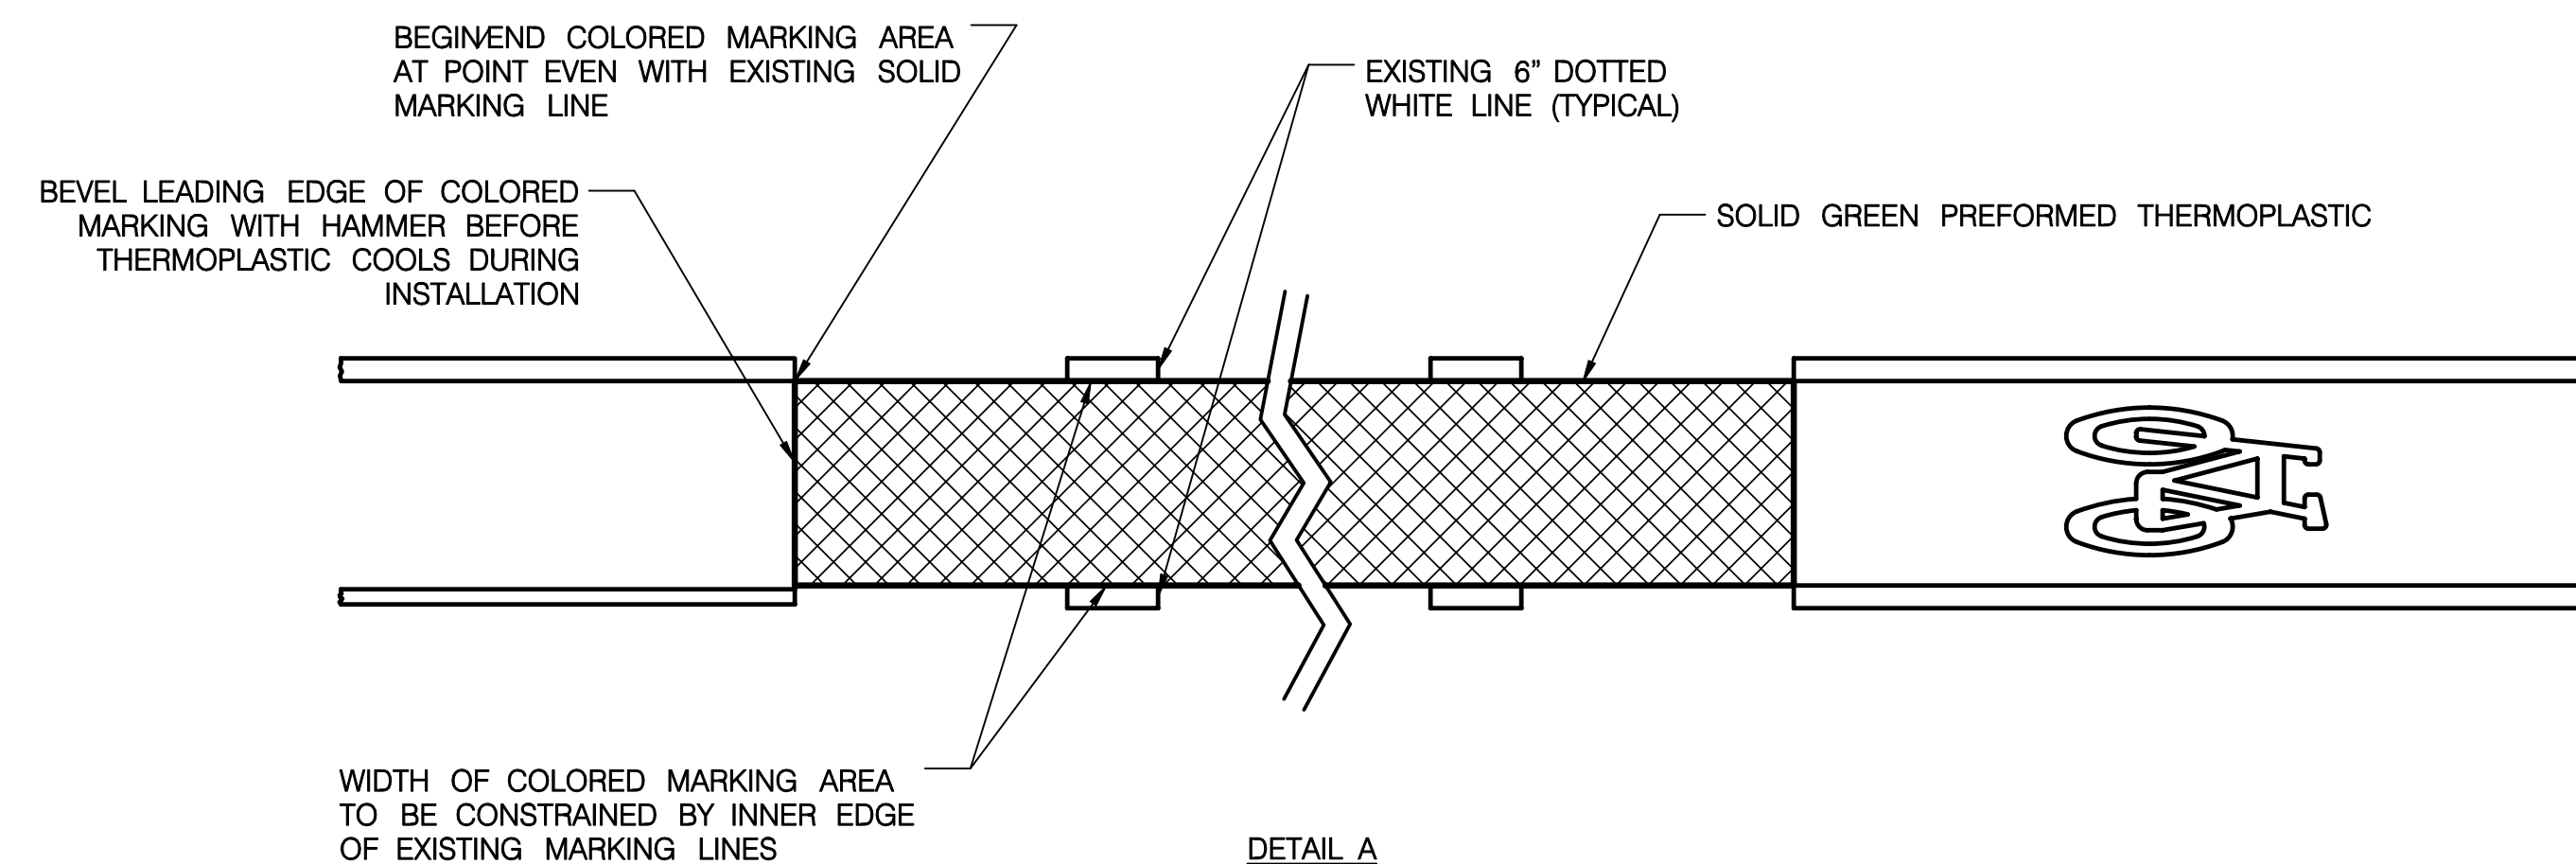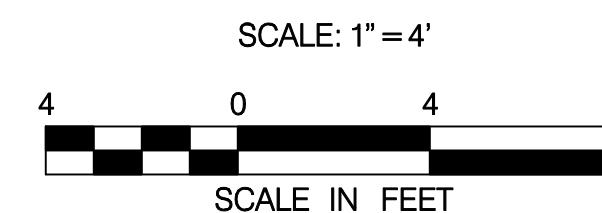

DRAWN	D.B.G.			
CHECKED				
DATE	4.25.07	DATE	BY	DESCRIPTION
REVISIONS				

## CITY OF CHICAGO

DEPARTMENT OF TRANSPORTATION  
DIVISION OF PROJECT DEVELOPMENT  
BICYCLE PROGRAM

CMAQ SERIES V(2)  
BIKEWAYS INSTALLATION  
AT VARIOUS LOCATIONS

PAVEMENT MARKING  
INSTALLATION PLAN

COLORED BIKE LANE  
INSTALLATION AT VARIOUS LOCATIONS

SCALE: 1" = 40'

DWG. 3 OF 3

SHEET NO.