
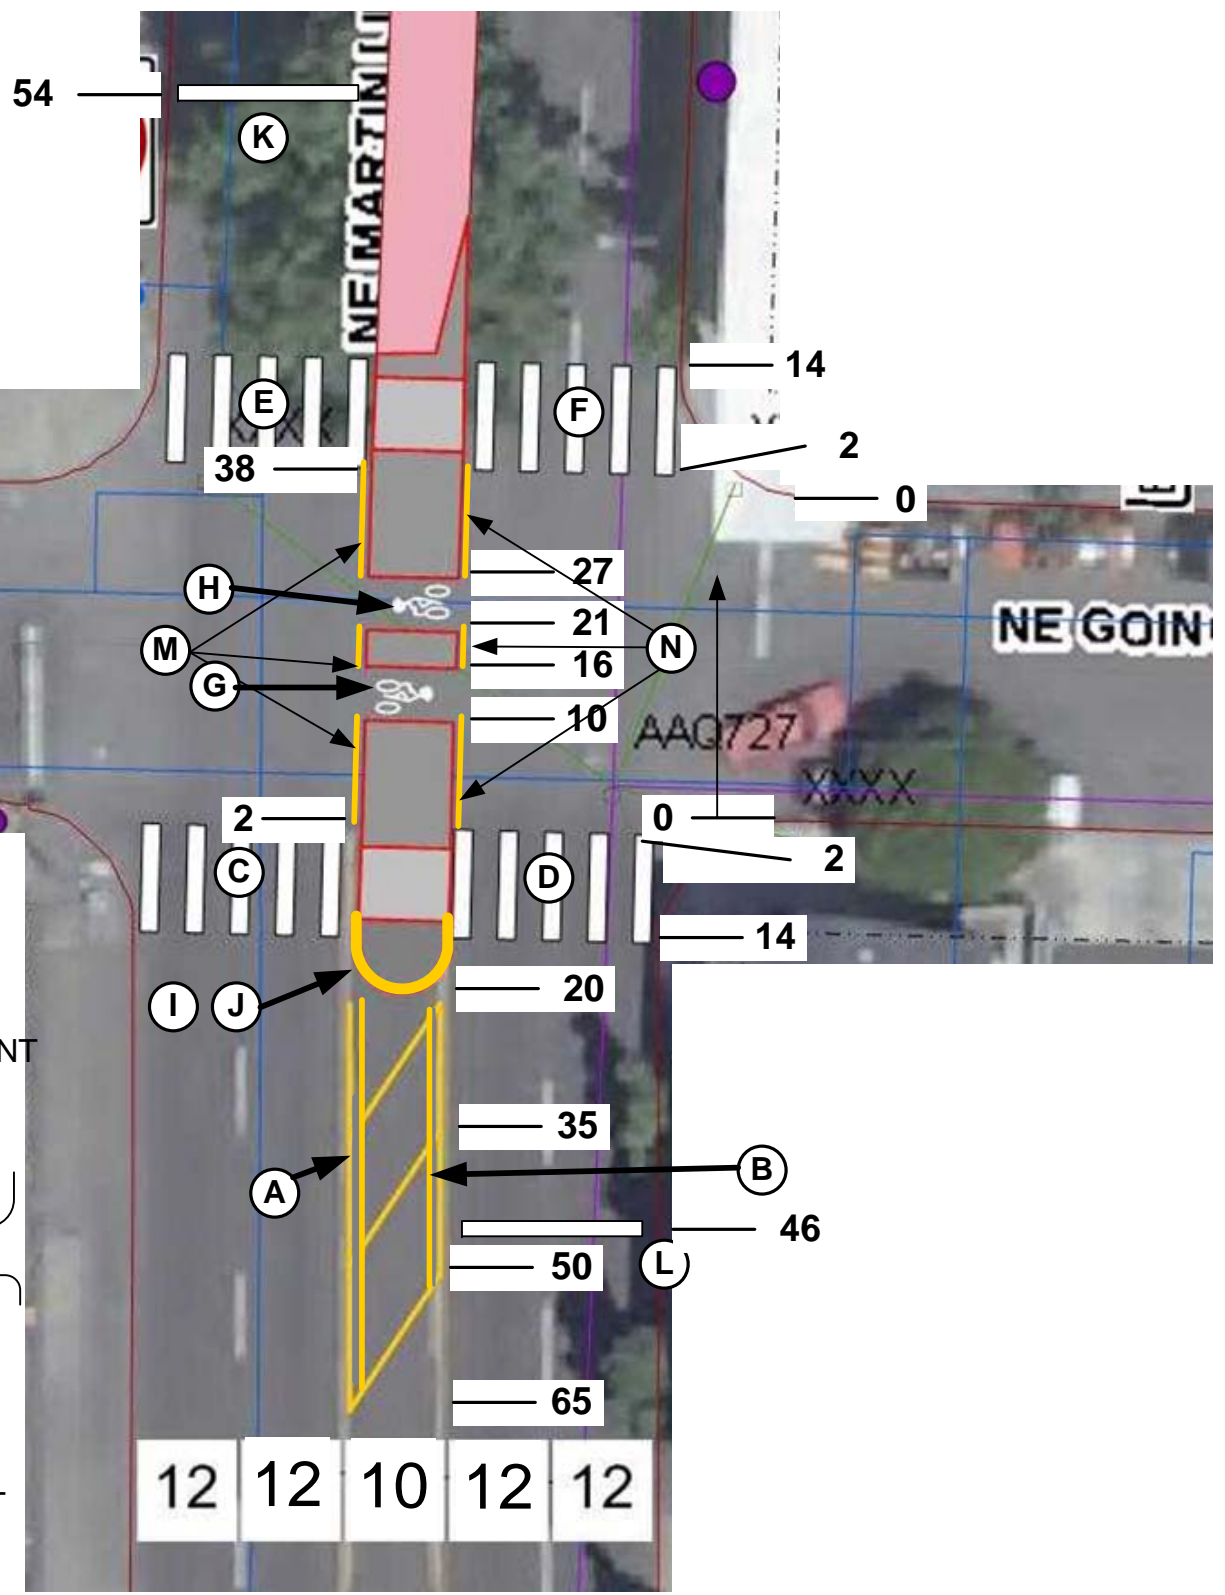


Issued by: Batson, Scott M.

Office: 35422

Cell:

Pager:

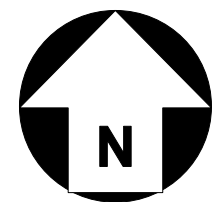

| Task | Side | Street | Dir | Cross Street | Measured From |
|------------|--------|----------------|-----|--------------|---------------|
| A, B, I, J | CENTER | NE MLK JR BLVD | S | NE GOING | S CURB |
| C | W 1/2 | NE MLK JR BLVD | S | NE GOING | S CURB |
| D, L | E 1/2 | NE MLK JR BLVD | S | NE GOING | S CURB |
| E, K | W 1/2 | NE MLK JR BLVD | N | NE GOING | N CURB |
| F | E 1/2 | NE MLK JR BLVD | N | NE GOING | N CURB |
| G, H, M, N | CENTER | NE MLK JR BLVD | N | NE GOING | S CURB |
| | | | | | |
| | | | | | |
| | | | | | |

| Task | Placement From | Placement To | Activity | Status | Pavement Markings | Date Complete |
|------|----------------|--------------|----------|--------|---|---------------|
| A | 20 | 65 | INSTALL | NEW | TWLT MEDIAN GORE MARKINGS | |
| B | 20 | 50 | INSTALL | NEW | YELLOW RRPM BETWEEN EAST DBL YELLOW, 5 FT SPACING | |
| C | 2 | 14 | INSTALL | NEW | 12 FT PERM LADDER BAR XWALK | |
| D | 2 | 14 | INSTALL | NEW | 12 FT PERM LADDER BAR XWALK | |
| E | 2 | 14 | INSTALL | NEW | 12 FT PERM LADDER BAR XWALK | |
| F | 2 | 14 | INSTALL | NEW | 12 FT PERM LADDER BAR XWALK | |
| G | 10 | 16 | INSTALL | NEW | BIKEMAN SYMBOL HEAD TO EAST | |
| H | 21 | 27 | INSTALL | NEW | BIKEMAN SYMBOL HEAD TO WEST | |
| I | 12 | 20 | PAINT | NEW | SOUTH ISLAND CURB YELLOW | |
| J | 12 | 20 | INSTALL | NEW | YELLOW RRPM ON TOP OF CURB, 2 FT SPACING | |
| K | 54 | 55 | INSTALL | NEW | 12" PERM WHITE STOP BAR | |
| L | 46 | 47 | INSTALL | NEW | 12" PERM WHITE STOP BAR | |
| M | -2 | 38 | INSTALL | NEW | YELLOW ISLAND EDGE STRIPE | |
| N | -2 | 38 | INSTALL | NEW | YELLOW ISLAND EDGE STRIPE | |

| Task | Activity # | WO# | Crew | Locate | Dig Date | Dig Time | Other Instructions | Date |
|------|------------|-----|------|--------|----------|----------|--------------------|------|
| | | | | | | | | |
| | | | | | | | | |
| | | | | | | | | |

Paving List Conflict Review (Reviewed Paving List and determined there were no conflicts with this work order).
Reviewed BY: **BATSON** Date list reviewed: **3/3/10**

Originator Notes:

BOM Install Notes: