


Issued by: Batson, Scott M.

Office: 35422

Cell:

Pager:

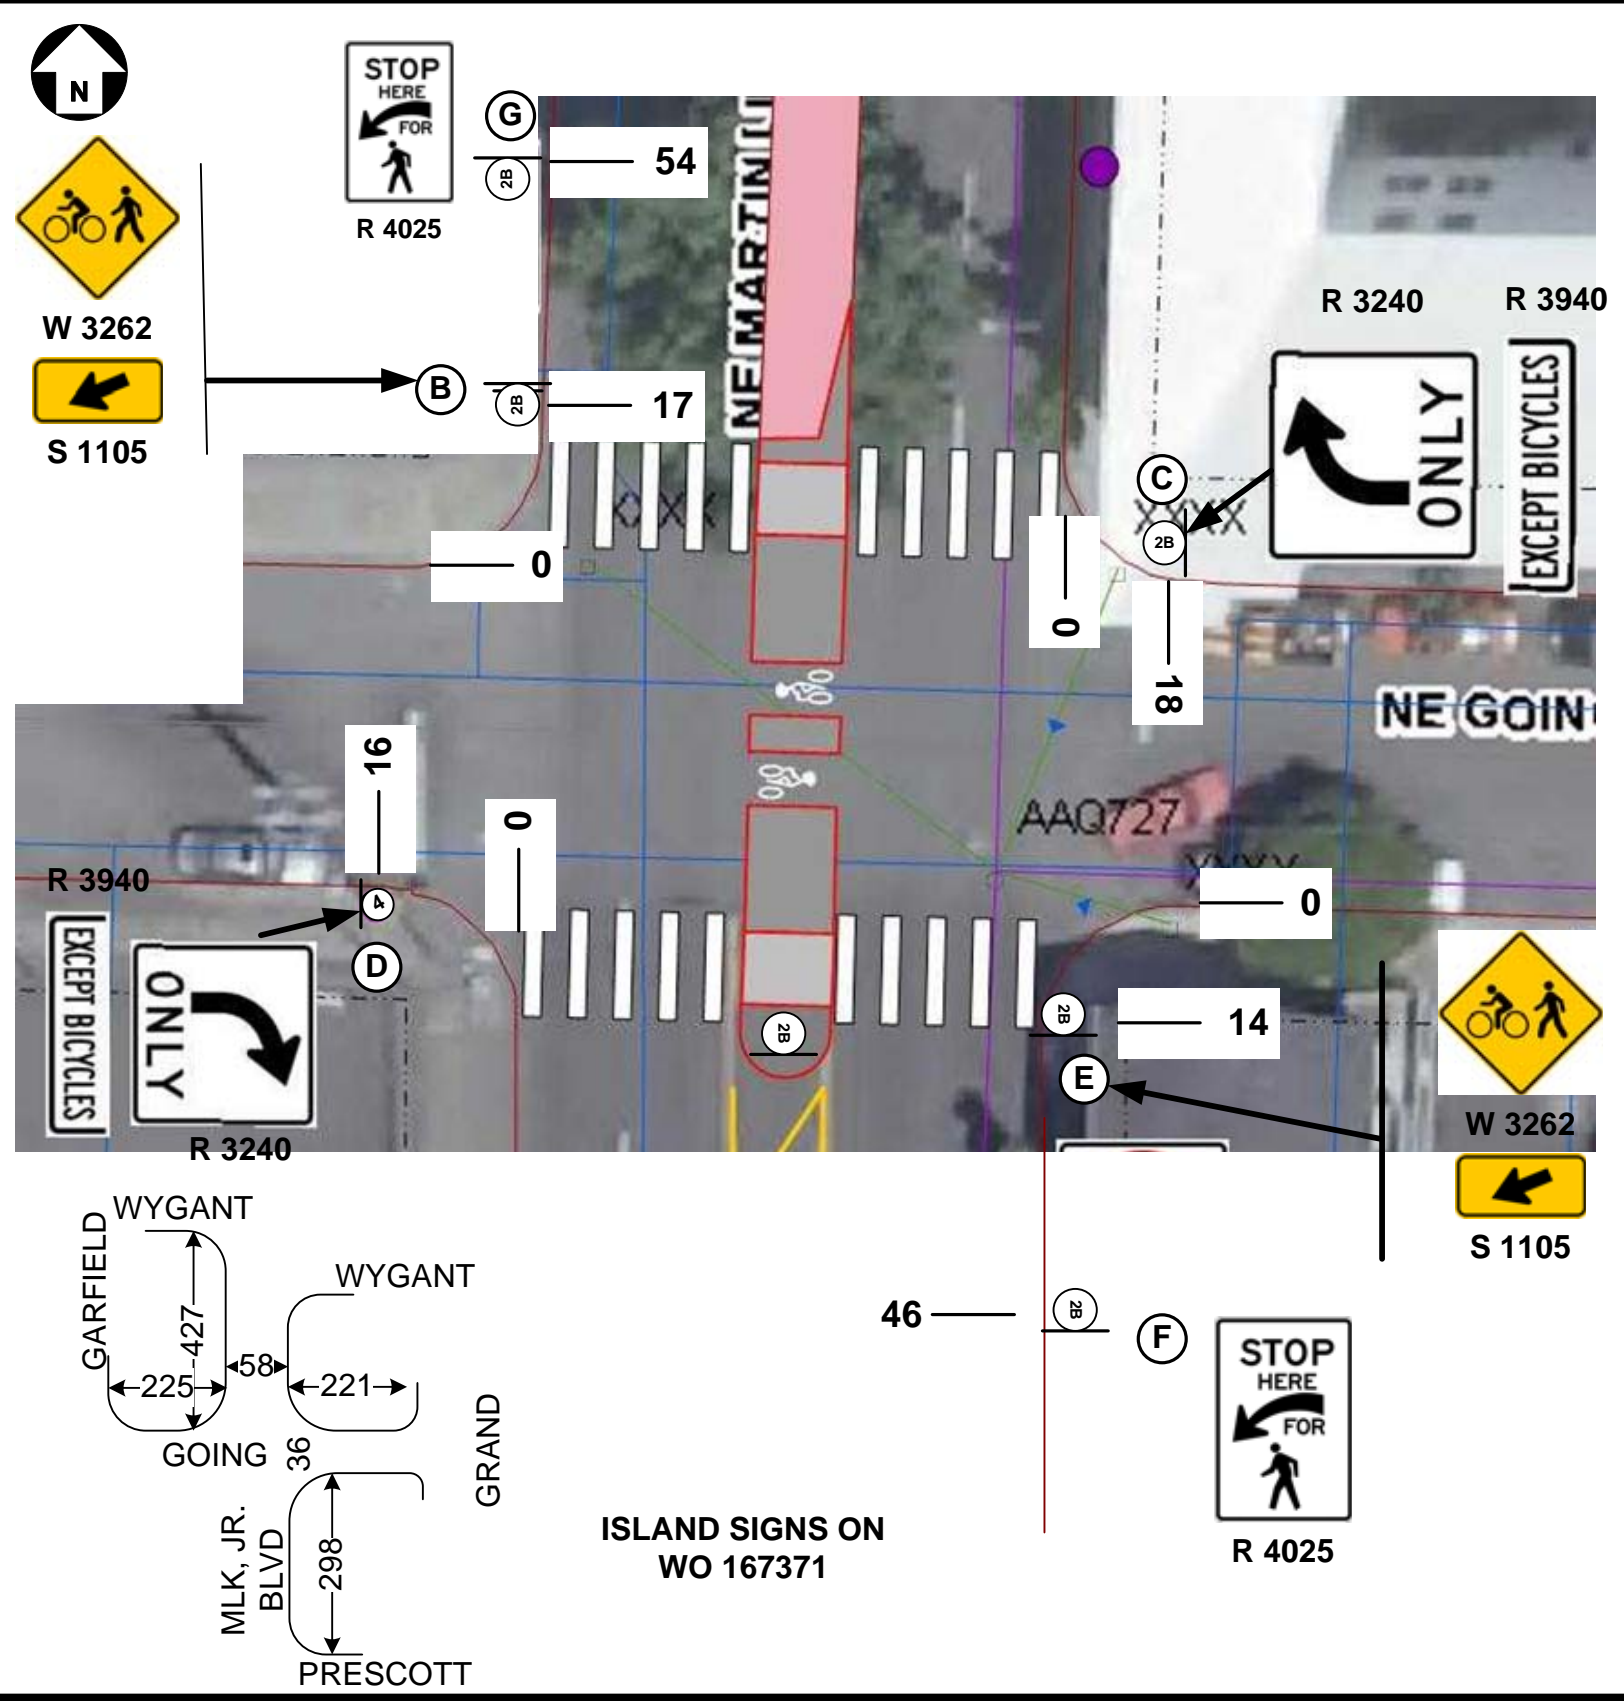

Task	Side	Street	Dir	Cross Street	Measured From
B, G	W	MARTIN LUTHER KING BLVD	N	GOING ST	N CURB
C	N	NE GOING ST	E	MARTIN LUTHER KING BLVD	E CURB
D	S	NE GOING ST	W	MARTIN LUTHER KING BLVD	W CURB
E, F	E	MARTIN LUTHER KING BLVD	S	GOING ST	S CURB

Task	Placement (Ft from 0')	Activity	Sign Code	Sign Description	Mount Status	Mount Code	Other Instructions	Field Marked?	Sign Height	Date Complete
B1	17	INSTALL			NEW	2B	-	Y		
B2	17	INSTALL	P1000 R	NO PARK			FACE NORTH			
B3	17	INSTALL	W3262	BIKE+PED			FACE NORTH			
B4	17	INSTALL	S 1105	DWN L ARROW			FACE NORTH			
C1	18	INSTALL	R3240	RT ONLY SYMB	EX	2	FACE EAST	Y		
C2	18	INSTALL	R3940	EX BIKES			FACE EAST			
D1	16	INSTALL	R 3240	RT ONLY SYMB	EX	4	FACE WEST	Y		
D2	16	INSTALL	R 3940	EX BIKES			FACE WEST			
E1	14	INSTALL				2B		Y		
E2	14	INSTALL	W3262	BIKE+PED			FACE SOUTH			
E3	14	INSTALL	S1105	DWN L ARROW			FACE SOUTH			
F1	46	INSTALL				2B		Y		
F2	46	INSTALL	R 4025	STOP HERE PED			FACE SOUTH			
G1	54	INSTALL				2B		Y		
G2	54	INSTALL	R 4025	STOP HERE PED			FACE NORTH			

Task	Activity #	WO#	Crew	Locate	Dig Date	Dig Time	Other Instructions	Date

Paving List Conflict Review (Reviewed Paving List and determined there were no conflicts with this work order).
Reviewed BY: **BATSON** Date list reviewed: **3/3/10**

Originator Notes:

BOM Install Notes: