

Install 4" skip dash (2' dash-4' skip)
on SE-side of Green Bike Lane

Install S/facing R3-101R on new TS-10

Install Stirling Lloyd
Green Bike Lane Material

Install 2 Bicycle Lane
symbols + arrows (Hot Tape)


Install 2 Bicycle Lane
symbols + arrows (PAINT)

FUHRMAN AVE E

Install Stirling Lloyd
Green Bike Lane Material

Install 1 Bicycle Lane arrow (Hot Tape)

Install 6" skip dash (2' dash-4' skip)
on NW-side of Green Bike Lane

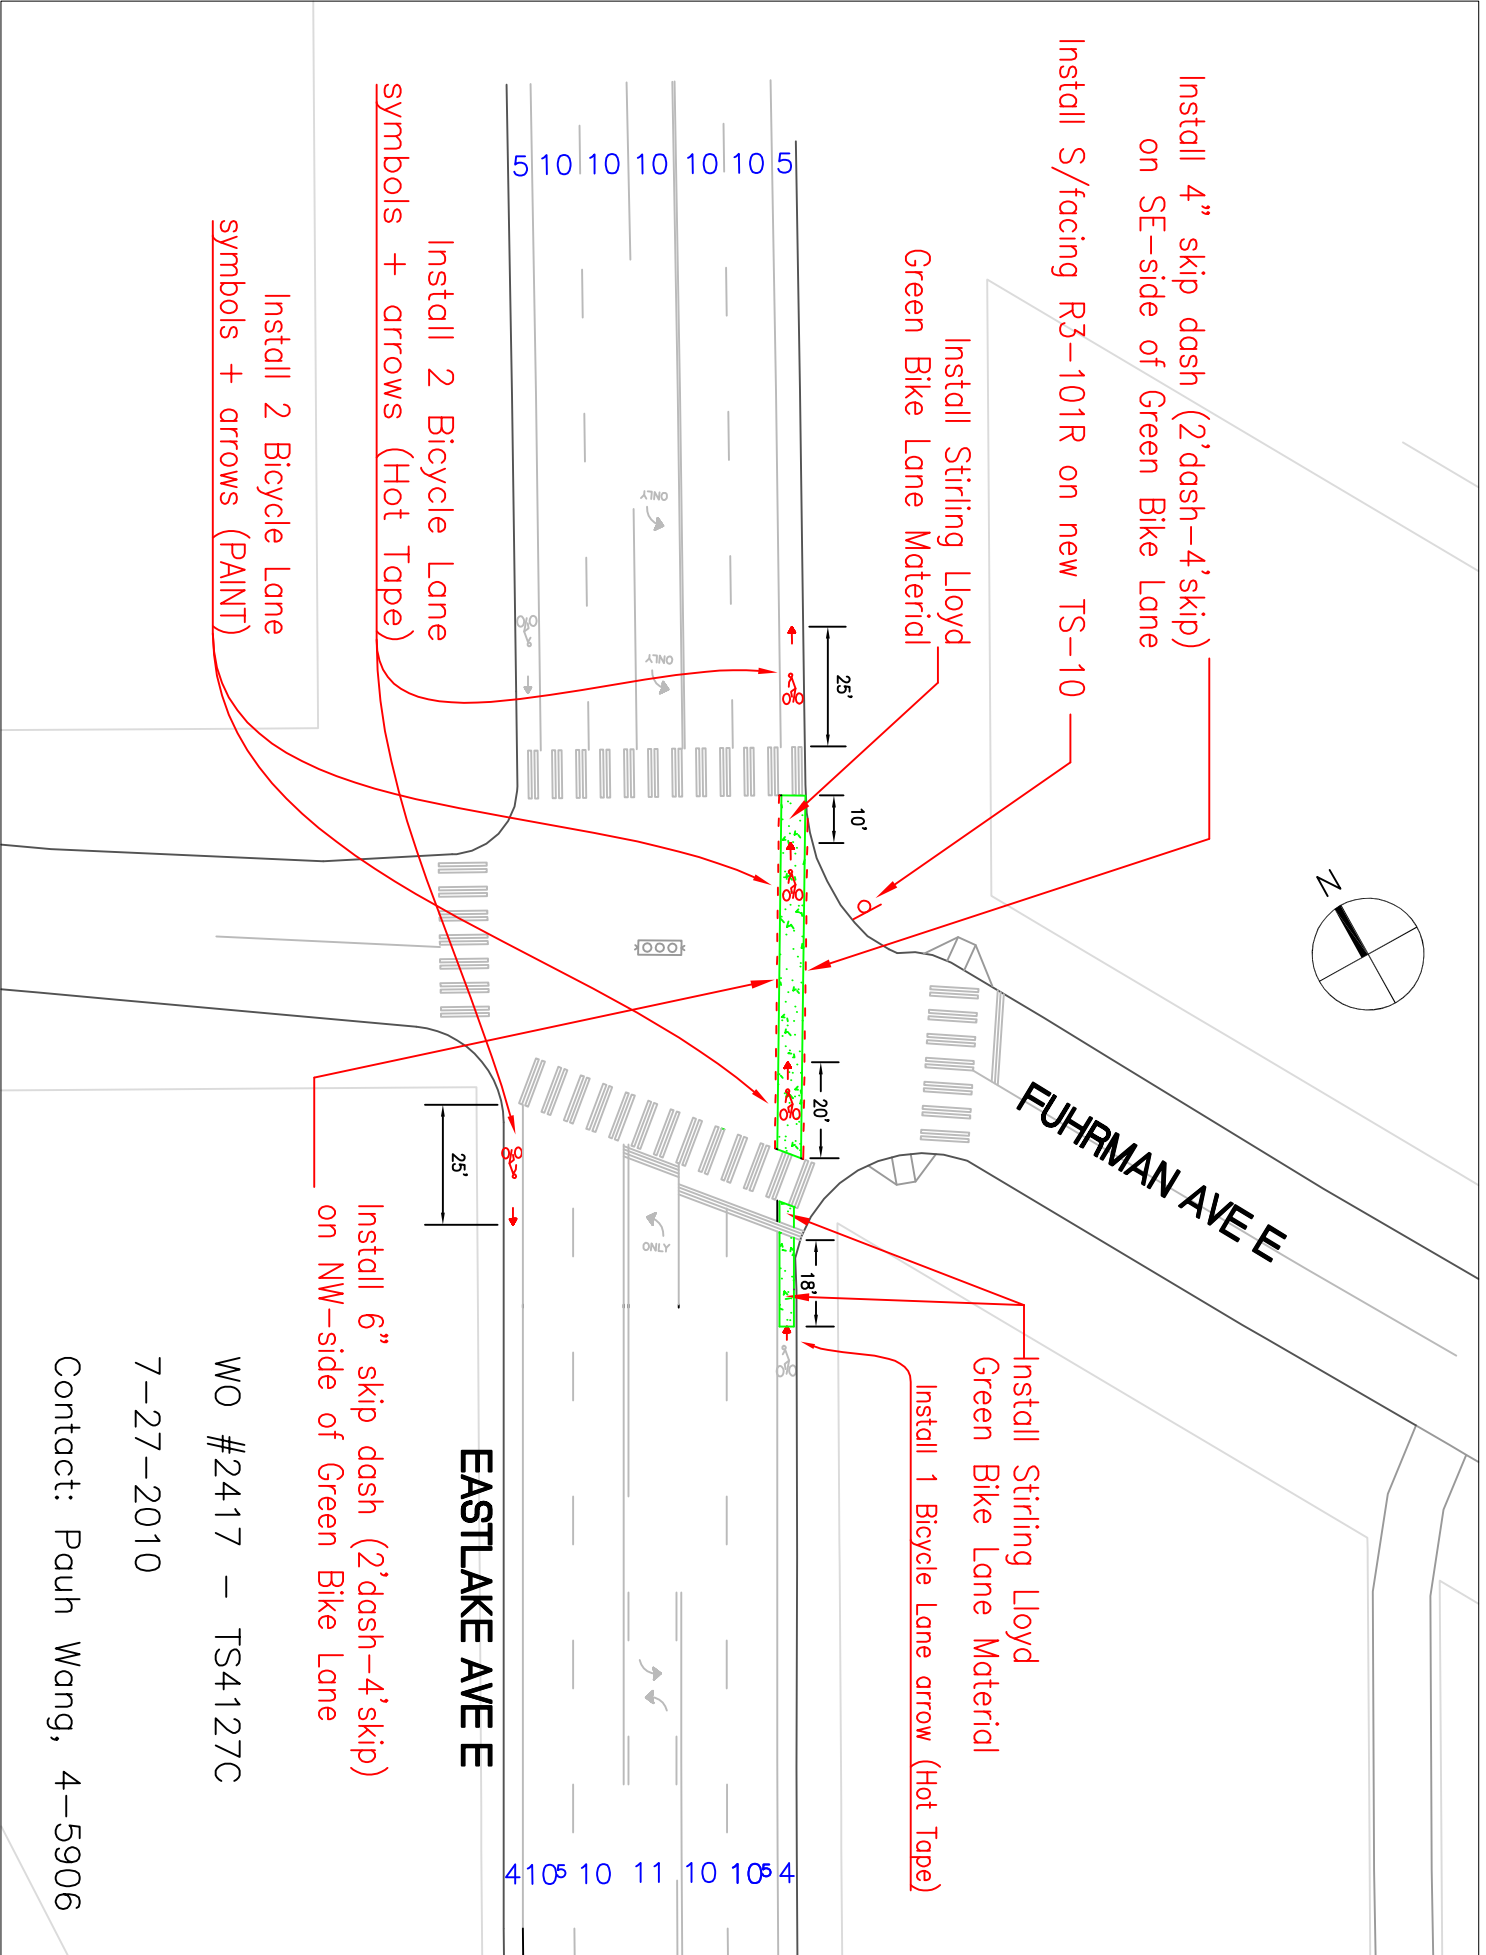

EASTLAKE AVE E

WO #2417 - TS4127C
7-27-2010
Contact: Pauh Wang, 4-5906