
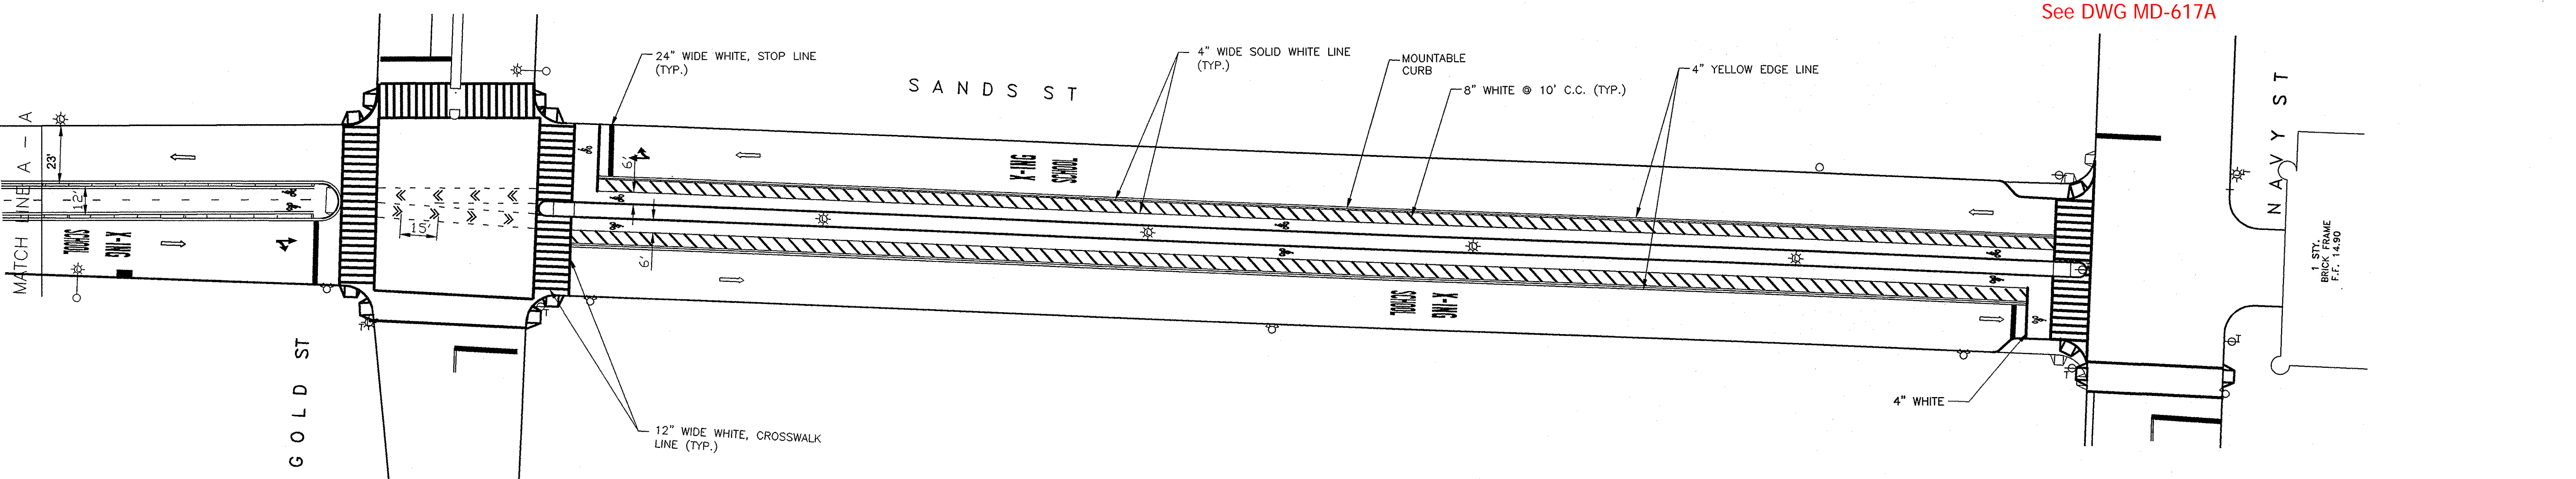


REVISIONS

DATE	DATE	APPD	DESCRIPTION
①	11-01-07	FA/WJ	TYP. BIKE PATH ON SIDEWALK
②	11-20-08	FA/MS	STOP BAR SETBACK & TYP. BIKE PATH ADDED
③	09-29-09	SA/FA	PLAN UPDATED FROM HWK472-A EAST OF JAY STREET Class I BL

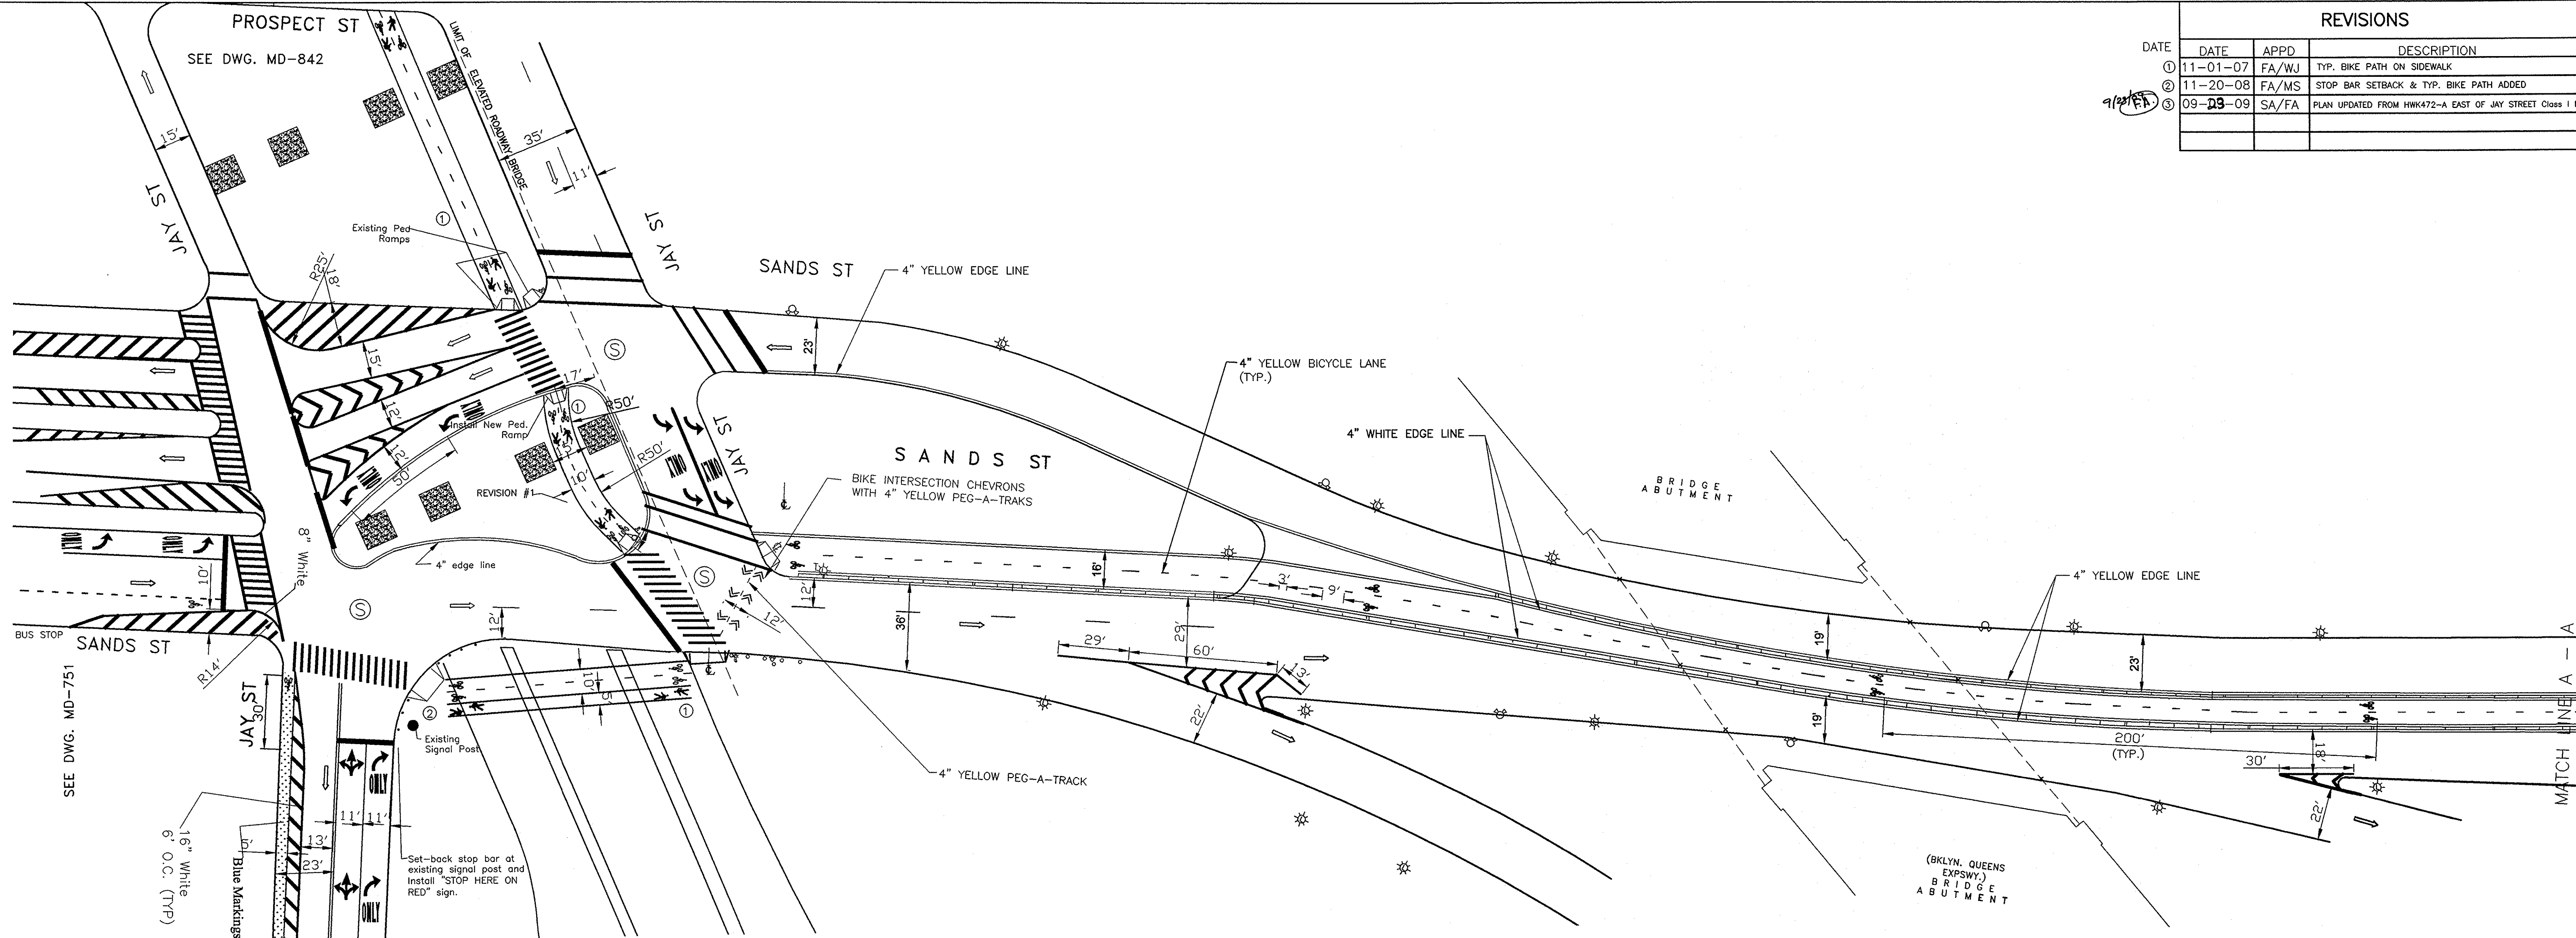

See DWG MD-617A

NOTES:
 1) FOR DETAILED BUFFER CONSTRUCTION
 DWG # TBB-1.

CITY OF NEW YORK DEPARTMENT OF TRANSPORTATION
 BUREAU OF TRAFFIC OPERATIONS
 28-11 Queens Plaza North L.I.C., N.Y. 11101

SANDS STREET FROM
 JAY STREET TO NAVY STREET
 BICYCLE LANE

APPROVED BY: *[Signature]*
 Checked by: J. BENSON
 F. AZER
 Borough: BROOKLYN
 Scale: 1" = 30'
 Date: 05-20-2004

DRAWING NO. MD-627